


The Plantation at Princeville

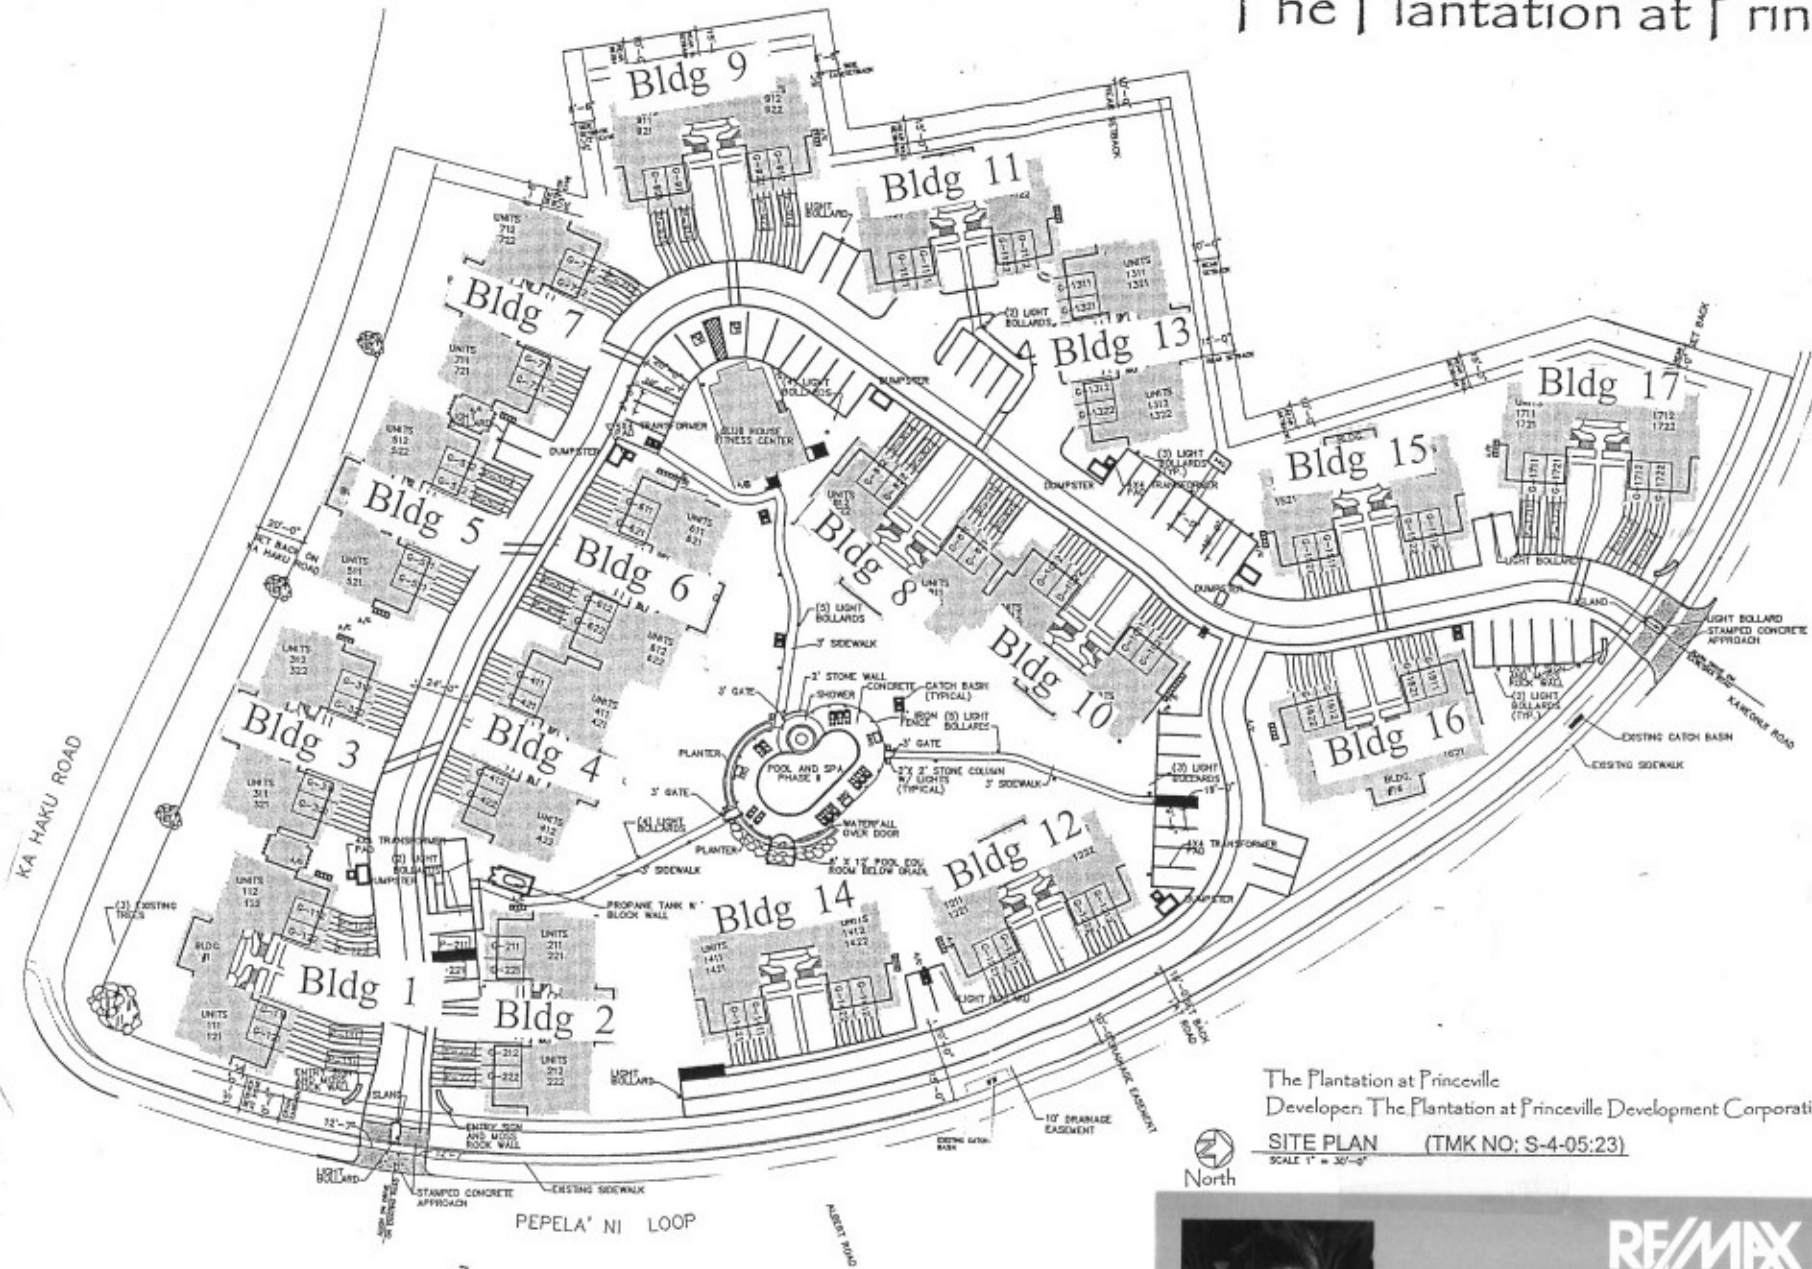

The Plantation at Princeville
 Developer: The Plantation at Princeville Development Corporation

SITE PLAN (TMK NO: S-4-05:23)
 SCALE 1" = 30'-0"



Elaine Schaefer
 Broker in Charge

POB 223609
 Princeville, HI 96722
 Cell: (808) 639-2935
 Fax: (808) 826-1229
 Toll Free: (877) 838-8149 x23
 E-Mail: sold@hawaii.rr.com
 Website: www.kauaiforsale.com

